


APARTMENT A PH 01		
SCHEDULE OF INTERNAL AREA		
	ROOM/SPACE	m ²
1	ENTRANCE	8.8
2	KITCHEN	29.1
3	GREASE KITCHEN	13.5
4	DINING	22.3
5	LIVING ROOM	37.8
6	MASTER BEDROOM	21.3
7	ENSUITE 1	13.4
8	BEDROOM 2	20.3
9	BEDROOM 3	19.8
10	ENSUITE 2	10.2
11	ENSUITE 3	10.3
12	GUEST WC	3.6
TOTAL APARTMENT FOOT PRINT		210.4
A	TERRACE	100.4
B	YARD	6.1
TOTAL		316.9
TOTAL CARPET AREA		184.8

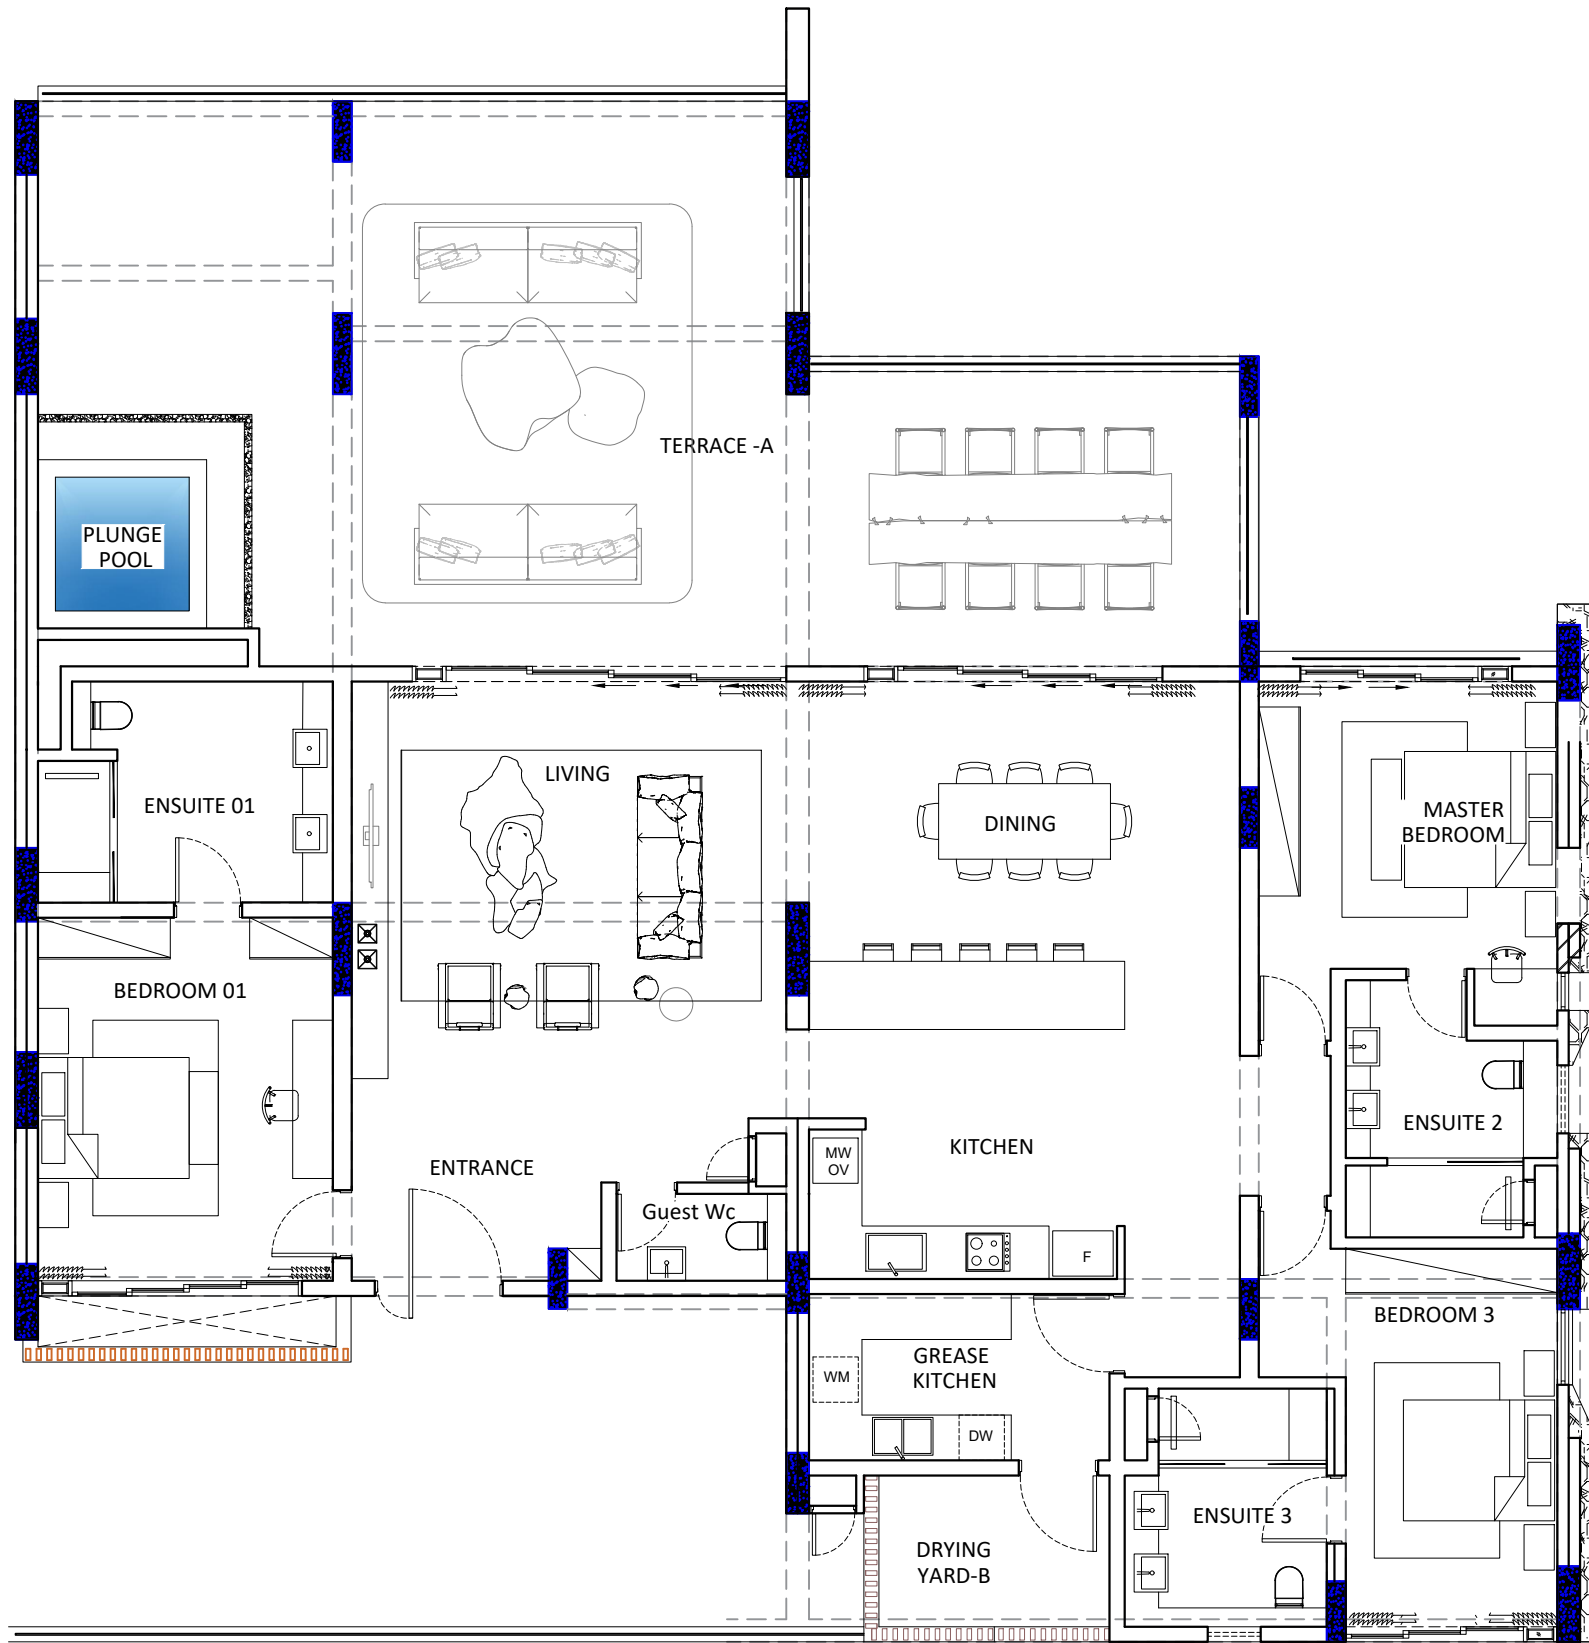

ONE ARCH LTD
 by DJIBRAAN HOSSEN
 BDes (Arch), M (Arch) THE UNIVERSITY OF SYDNEY
 REGISTERED ARCHITECT NUMBER 196
 tel: +230 257 8987
 e-mail: d.hossen@gmail.com
 website: www.djibraanhossen.com

All dimensions and levels are to be checked on site prior to the commencement of work. Figured dimensions are to be taken in preference to scaling. Discrepancies are to be reported to the designer for clarification prior to commencement. All drawings are to be read in conjunction with the specification and consultant documents.

10mm interval scale bar for archiving

No.	revision
R1	GENERAL REVISION

amendments

date
12.04.23

NEW CASUARINA LTD

client

THE ESSENCE

project details

DH
drawn by

checked by

approved by

1:100@A3
scale

job no.

04.02.22
date

UNIT A-PH-01 - THIRD FLOOR
drawing title

A.PH-01
drawing no.

CRP
status

R2
issue